


Contractor shall verify all field conditions and dimensions and be responsible for field fit and quantity of work. No allowances shall be made in benefit of the contractor for any error or neglect on his part. Drawings shall not be scaled. This document and the ideas and designs incorporated herein, as a statement of professional service, is the property of BUCKMAN ARCHITECTURAL GROUP, P.A. and is not to be used in whole or in part for any other project without the written authorization of BUCKMAN ARCHITECTURAL GROUP, P.A.

All rights reserved.  
© 2011 BUCKMAN ARCHITECTURAL GROUP, P.A.

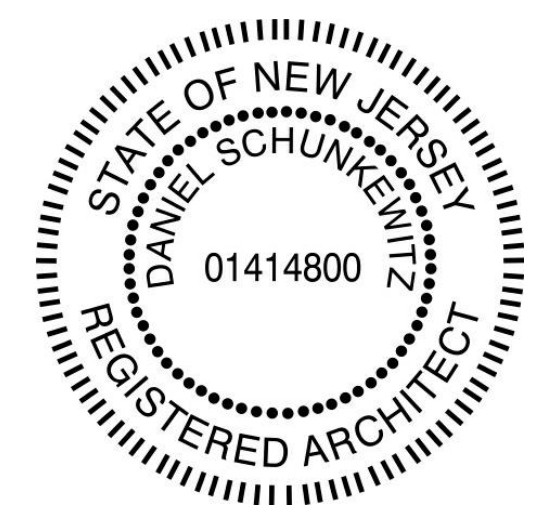

Daniel Schunkewitz: NY 022337

MEP ENGINEERING

ARCHITECT

**SCHUNKEWITZ**

DANIEL SCHUNKEWITZ, ARCHITECT  
1015 BENDERMERE AVENUE  
MANTUA, NJ 07712  
917-848-2250  
DS@DSAHEALTHCARE.COM

no.	date	description
revisions		

LICENSE NO.: NJ

Client



Project Name #


MEDICAL SPECIAL SERVICES SUITE  
HOSPITAL BUILDING LEVEL E

Drawing

**COMPOSITE PLAN**

Drawn	Author	Date:	7-18-2023
Checked	Checker	Scale:	AS NOTED
Issued To:	CONSTRUCTION DOCUMENT BID SET		

File Drawing	A-3	OF
--------------	-----	----

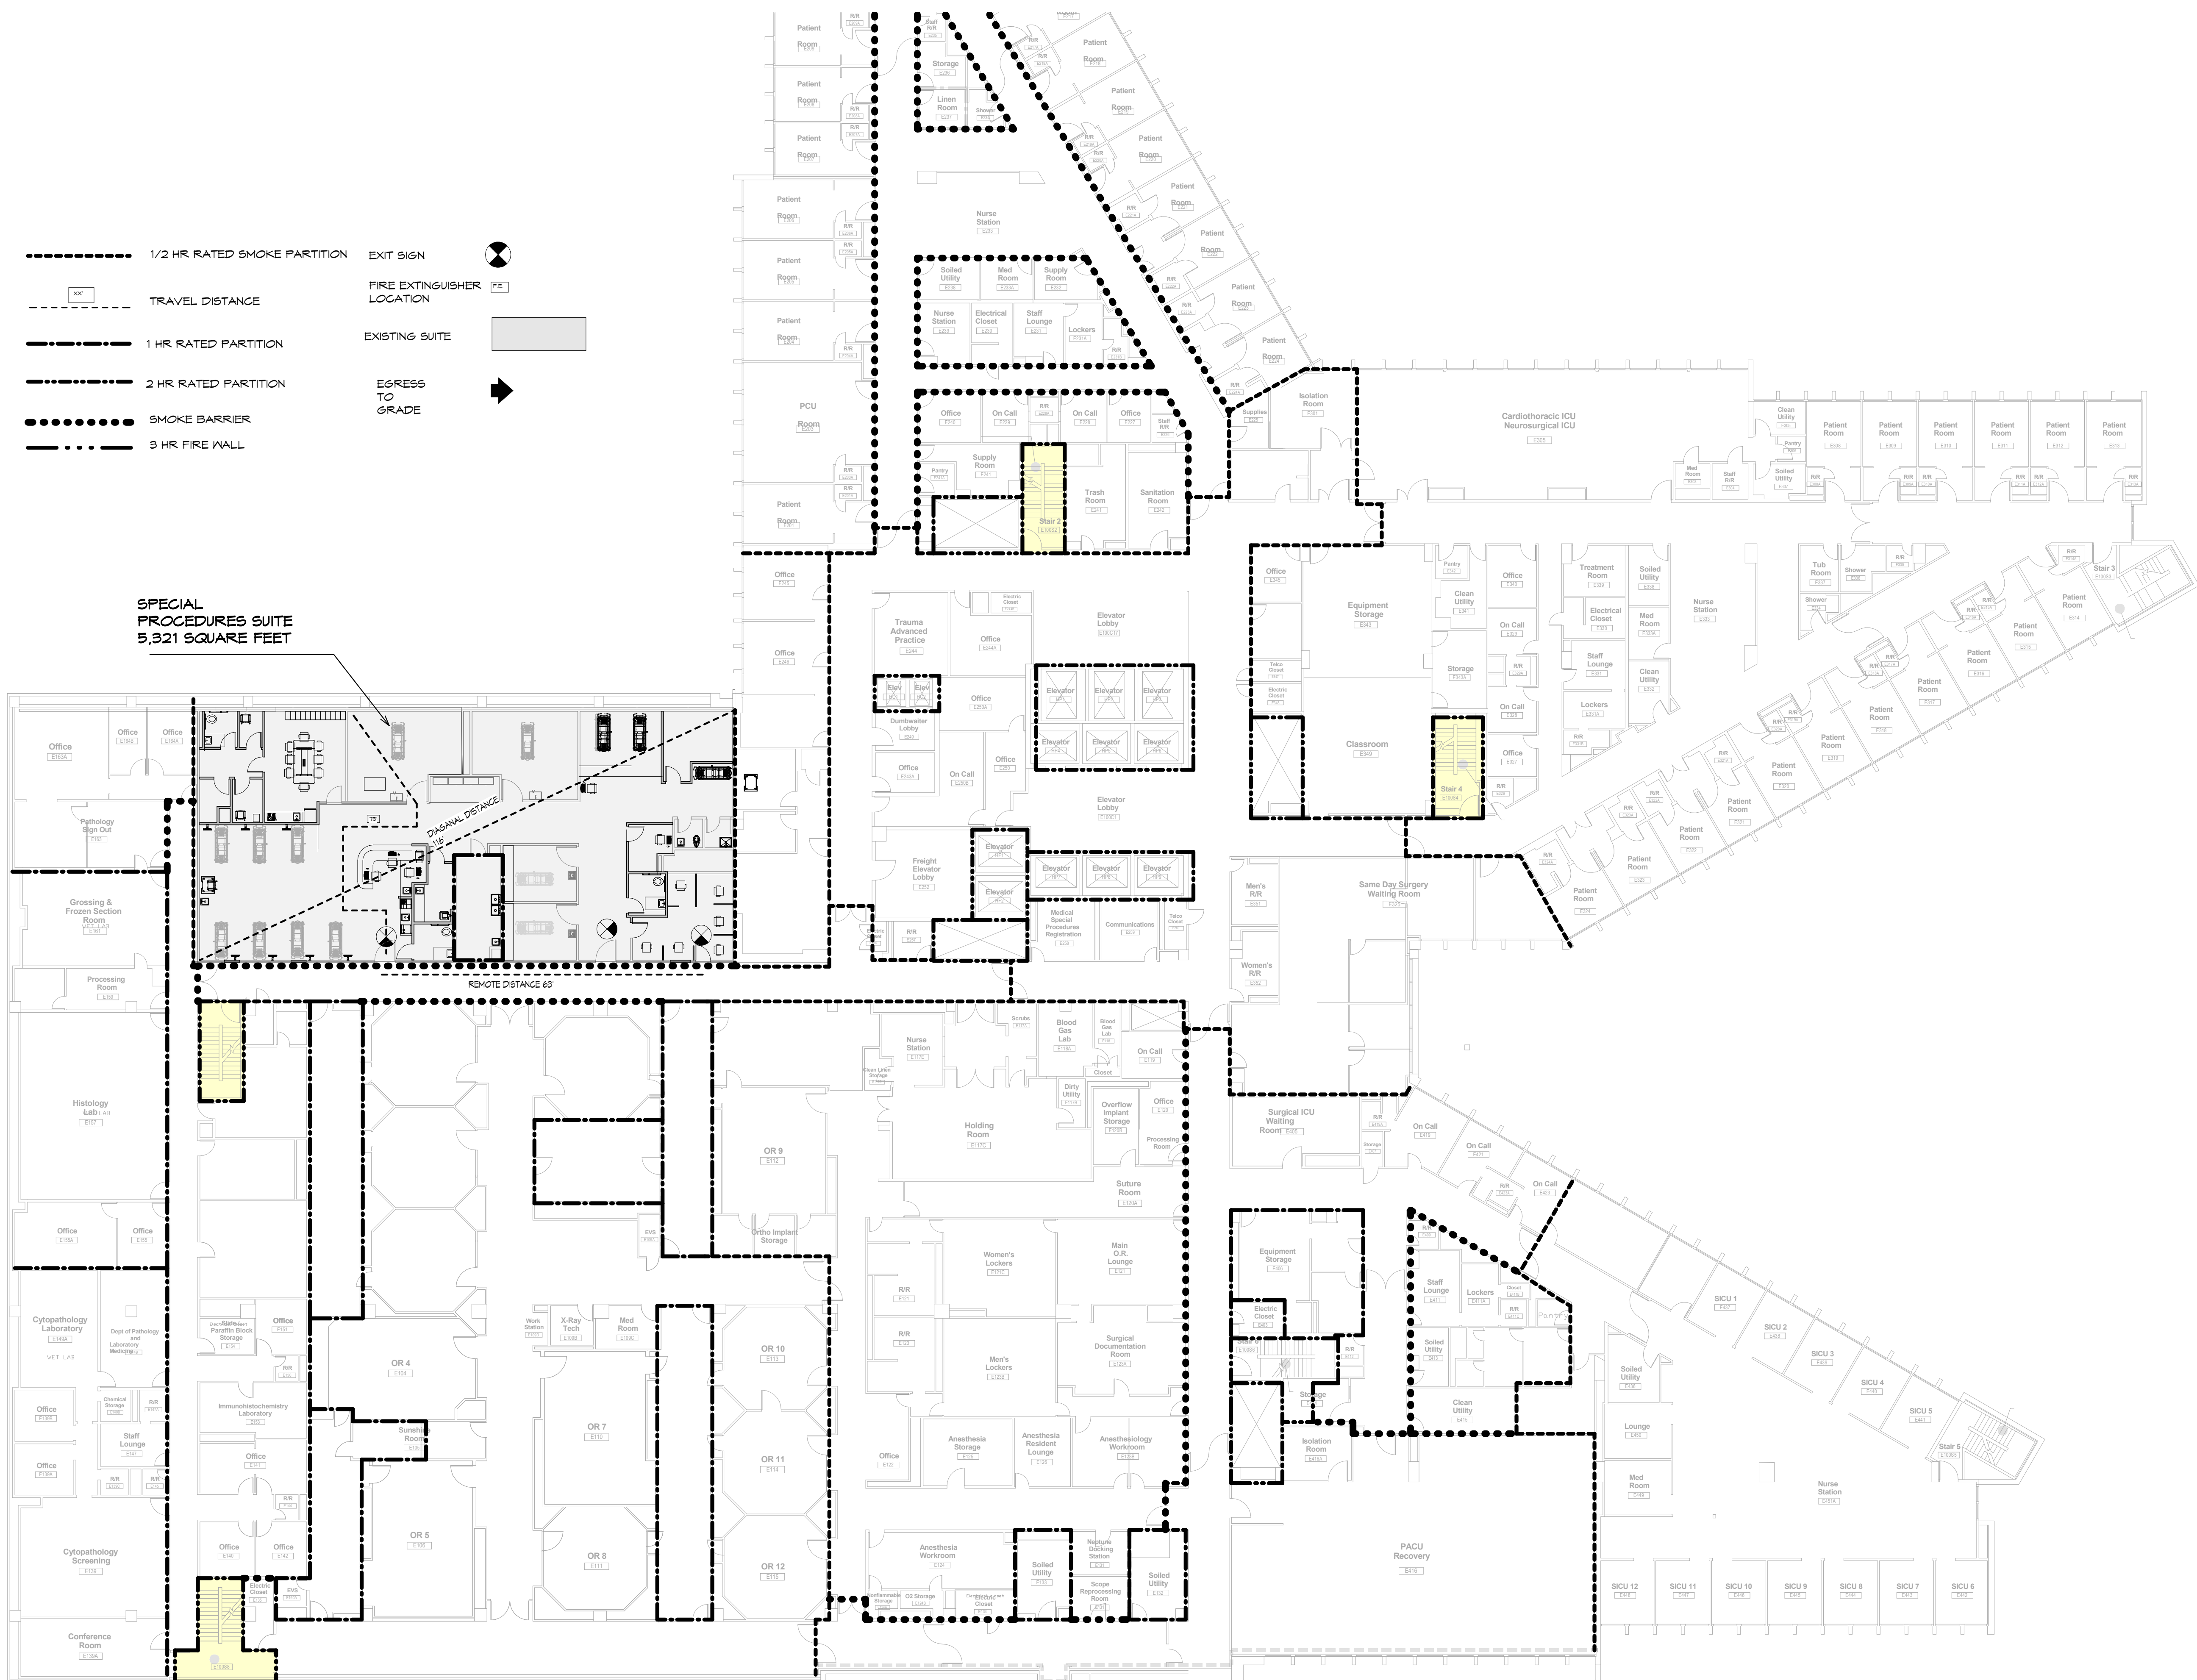

- 1/2 HR RATED SMOKE PARTITION
- TRAVEL DISTANCE
- 1 HR RATED PARTITION
- 2 HR RATED PARTITION
- SMOKE BARRIER
- 3 HR FIRE WALL

**SPECIAL PROCEDURES SUITE**  
5,321 SQUARE FEET

1 COMPOSITE LIFE SAFETY PLAN  
1/16" = 1'-0"