



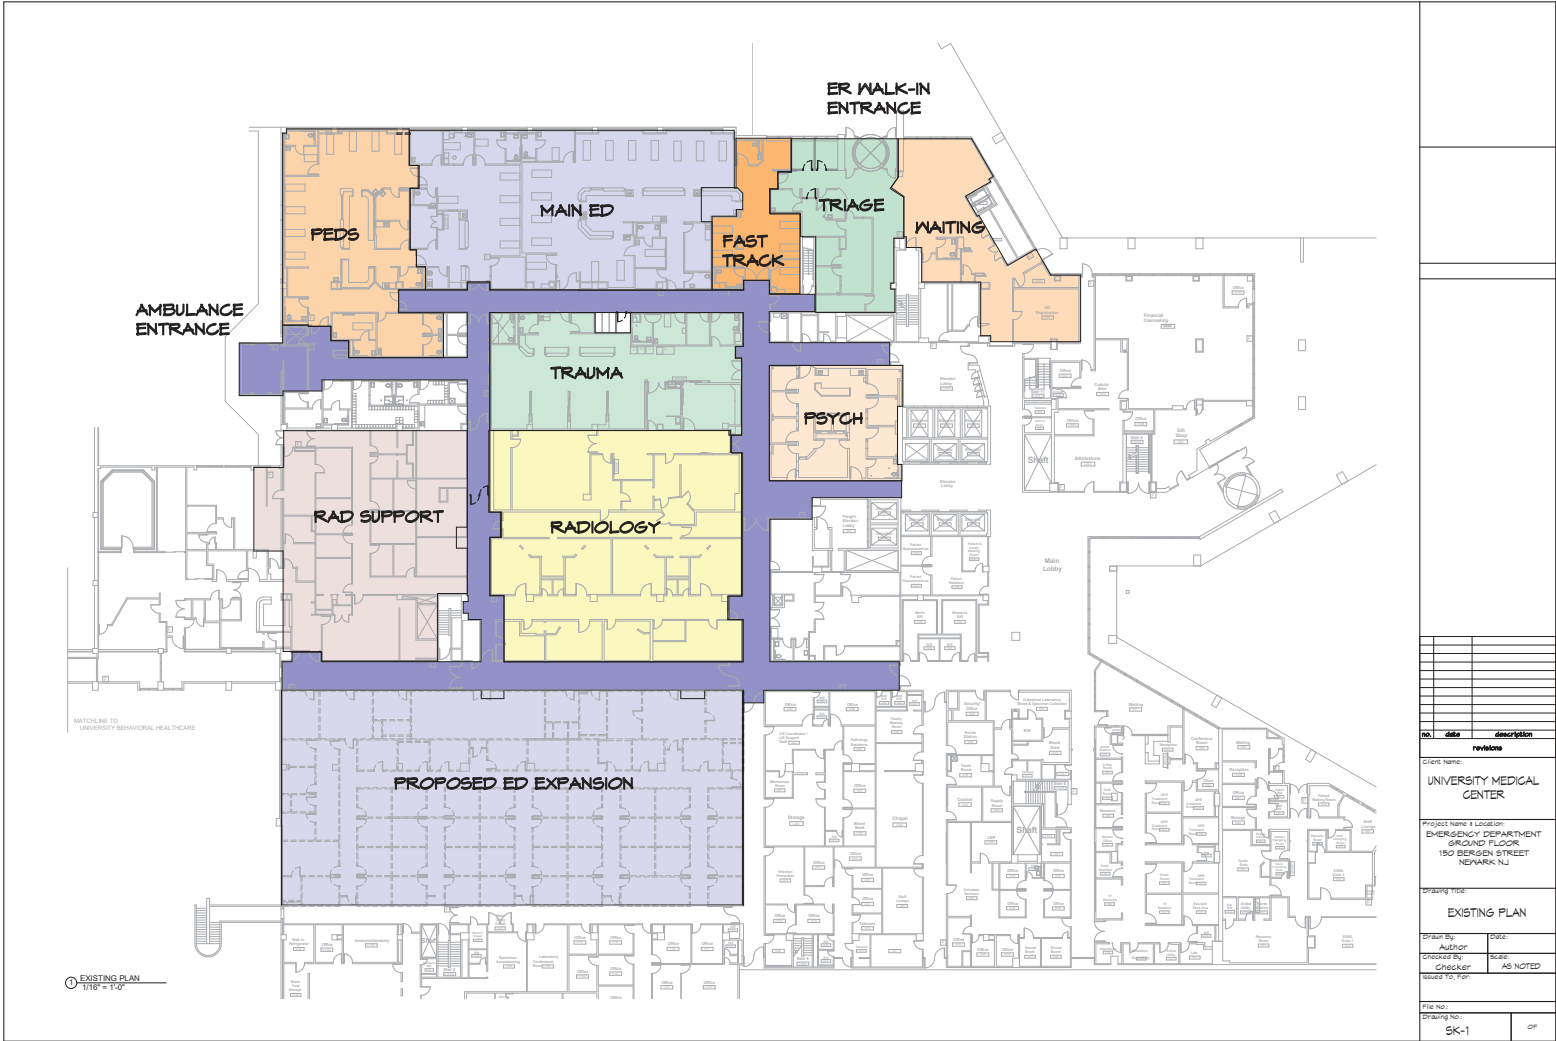

revisions		
no.	date	description
UNIVERSITY MEDICAL CENTER		
PROJECT NAME & LOCATION		
EMERGENCY DEPARTMENT		
GROUND FLOOR		
150 BURGESS STREET		
NEWARK, NJ		
DRAWING TITLE		
EXISTING PLAN		
DRAWN BY		DATE
AUTHOR		
CHECKED BY		DATE
CHECKER		AS NOTED
FILE NO.		
DRAWING NO.		
SK-1		OF

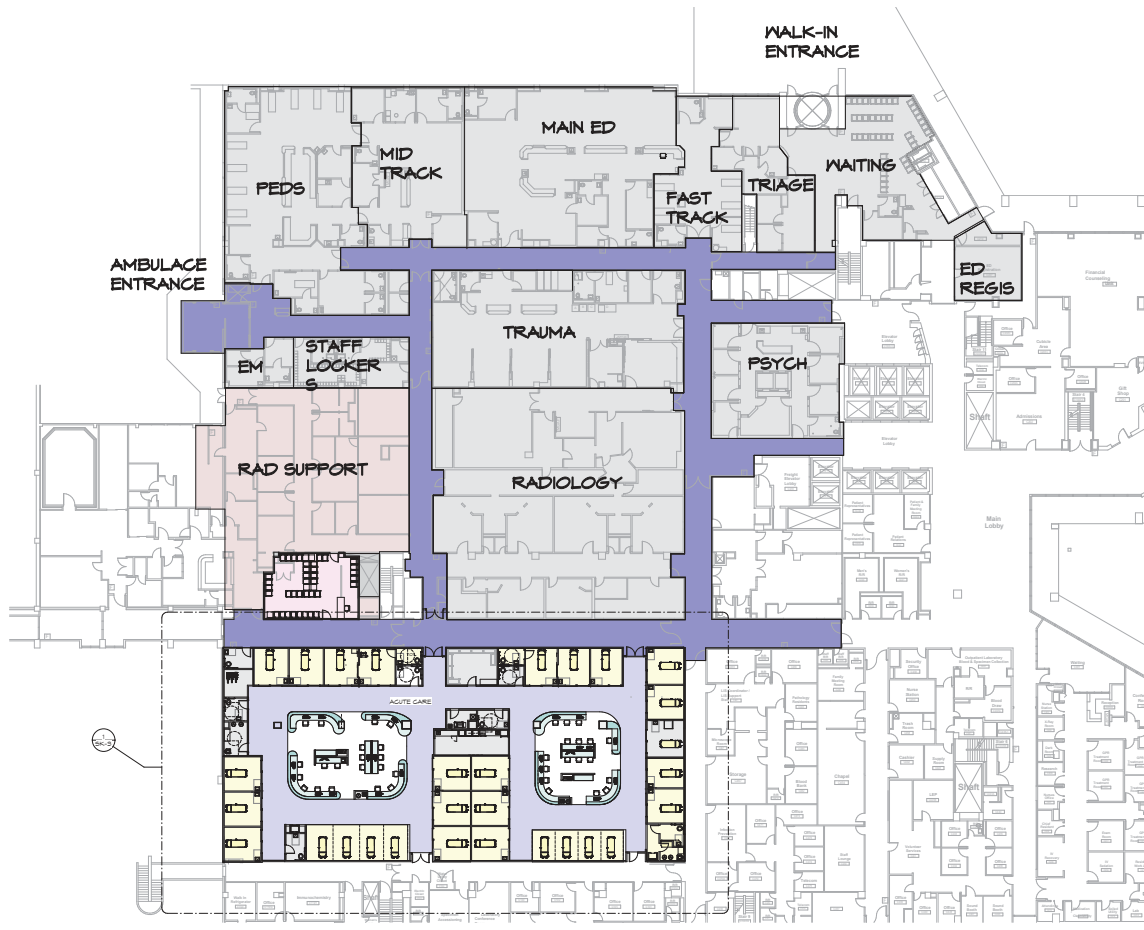

COMPOSED SOMPOSITE PLAN
1/16" = 1'-0"

	</
--	--	----



no.	date	description
revisions		
UNIVERSITY MEDICAL CENTER		
PROJECT NAME & LOCATION		
EMERGENCY DEPARTMENT		
GROUND FLOOR		
150 BERGEN STREET		
NEWARK, NJ		
DRAWING TITLE		
DETAILED ED PLAN		
DRAWN BY		
CHECKED BY		
DATE		
AS NOTED		
FILE NO.		
DRAWING NO.		
SK-3		