


New Layout for Loading Dock

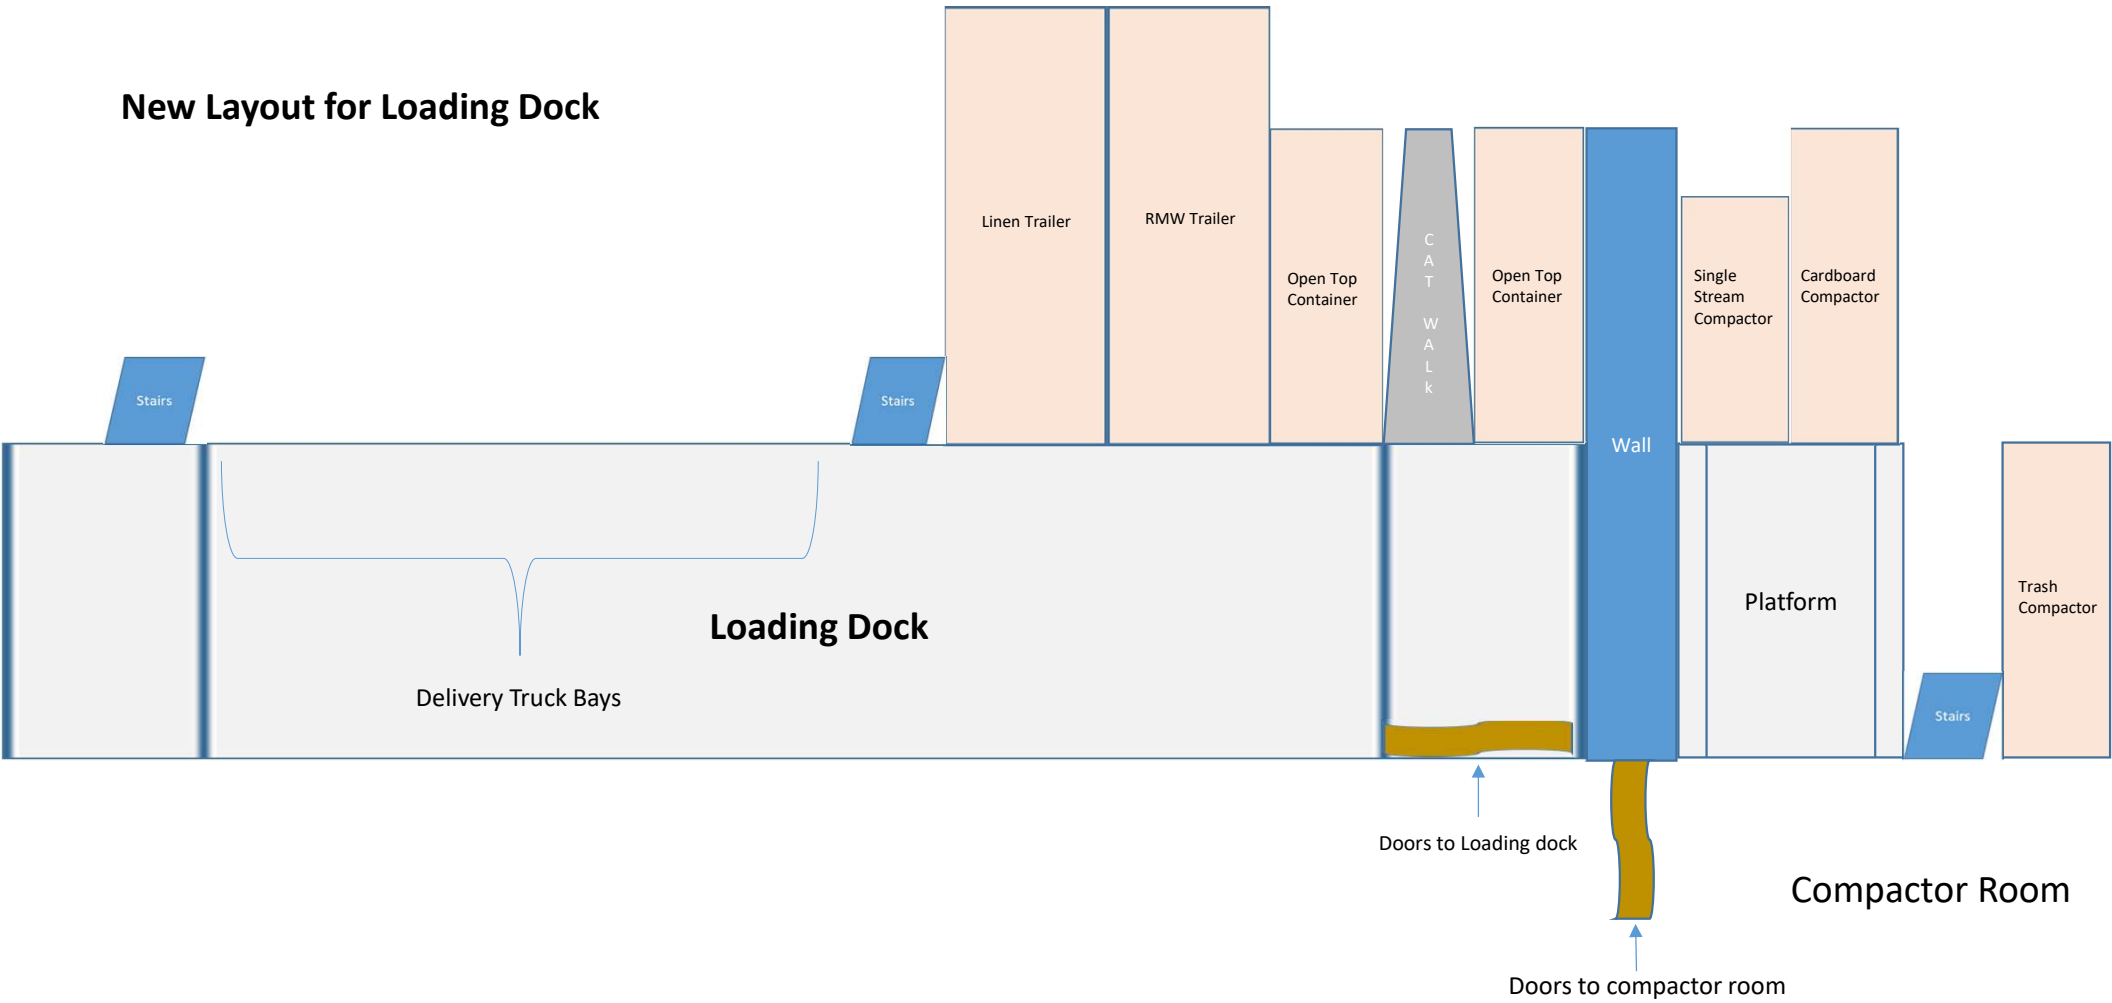

NOT TO SCALE