




1 PHASE 1  
A-4 SCALE: 1/8" = 1'-0"

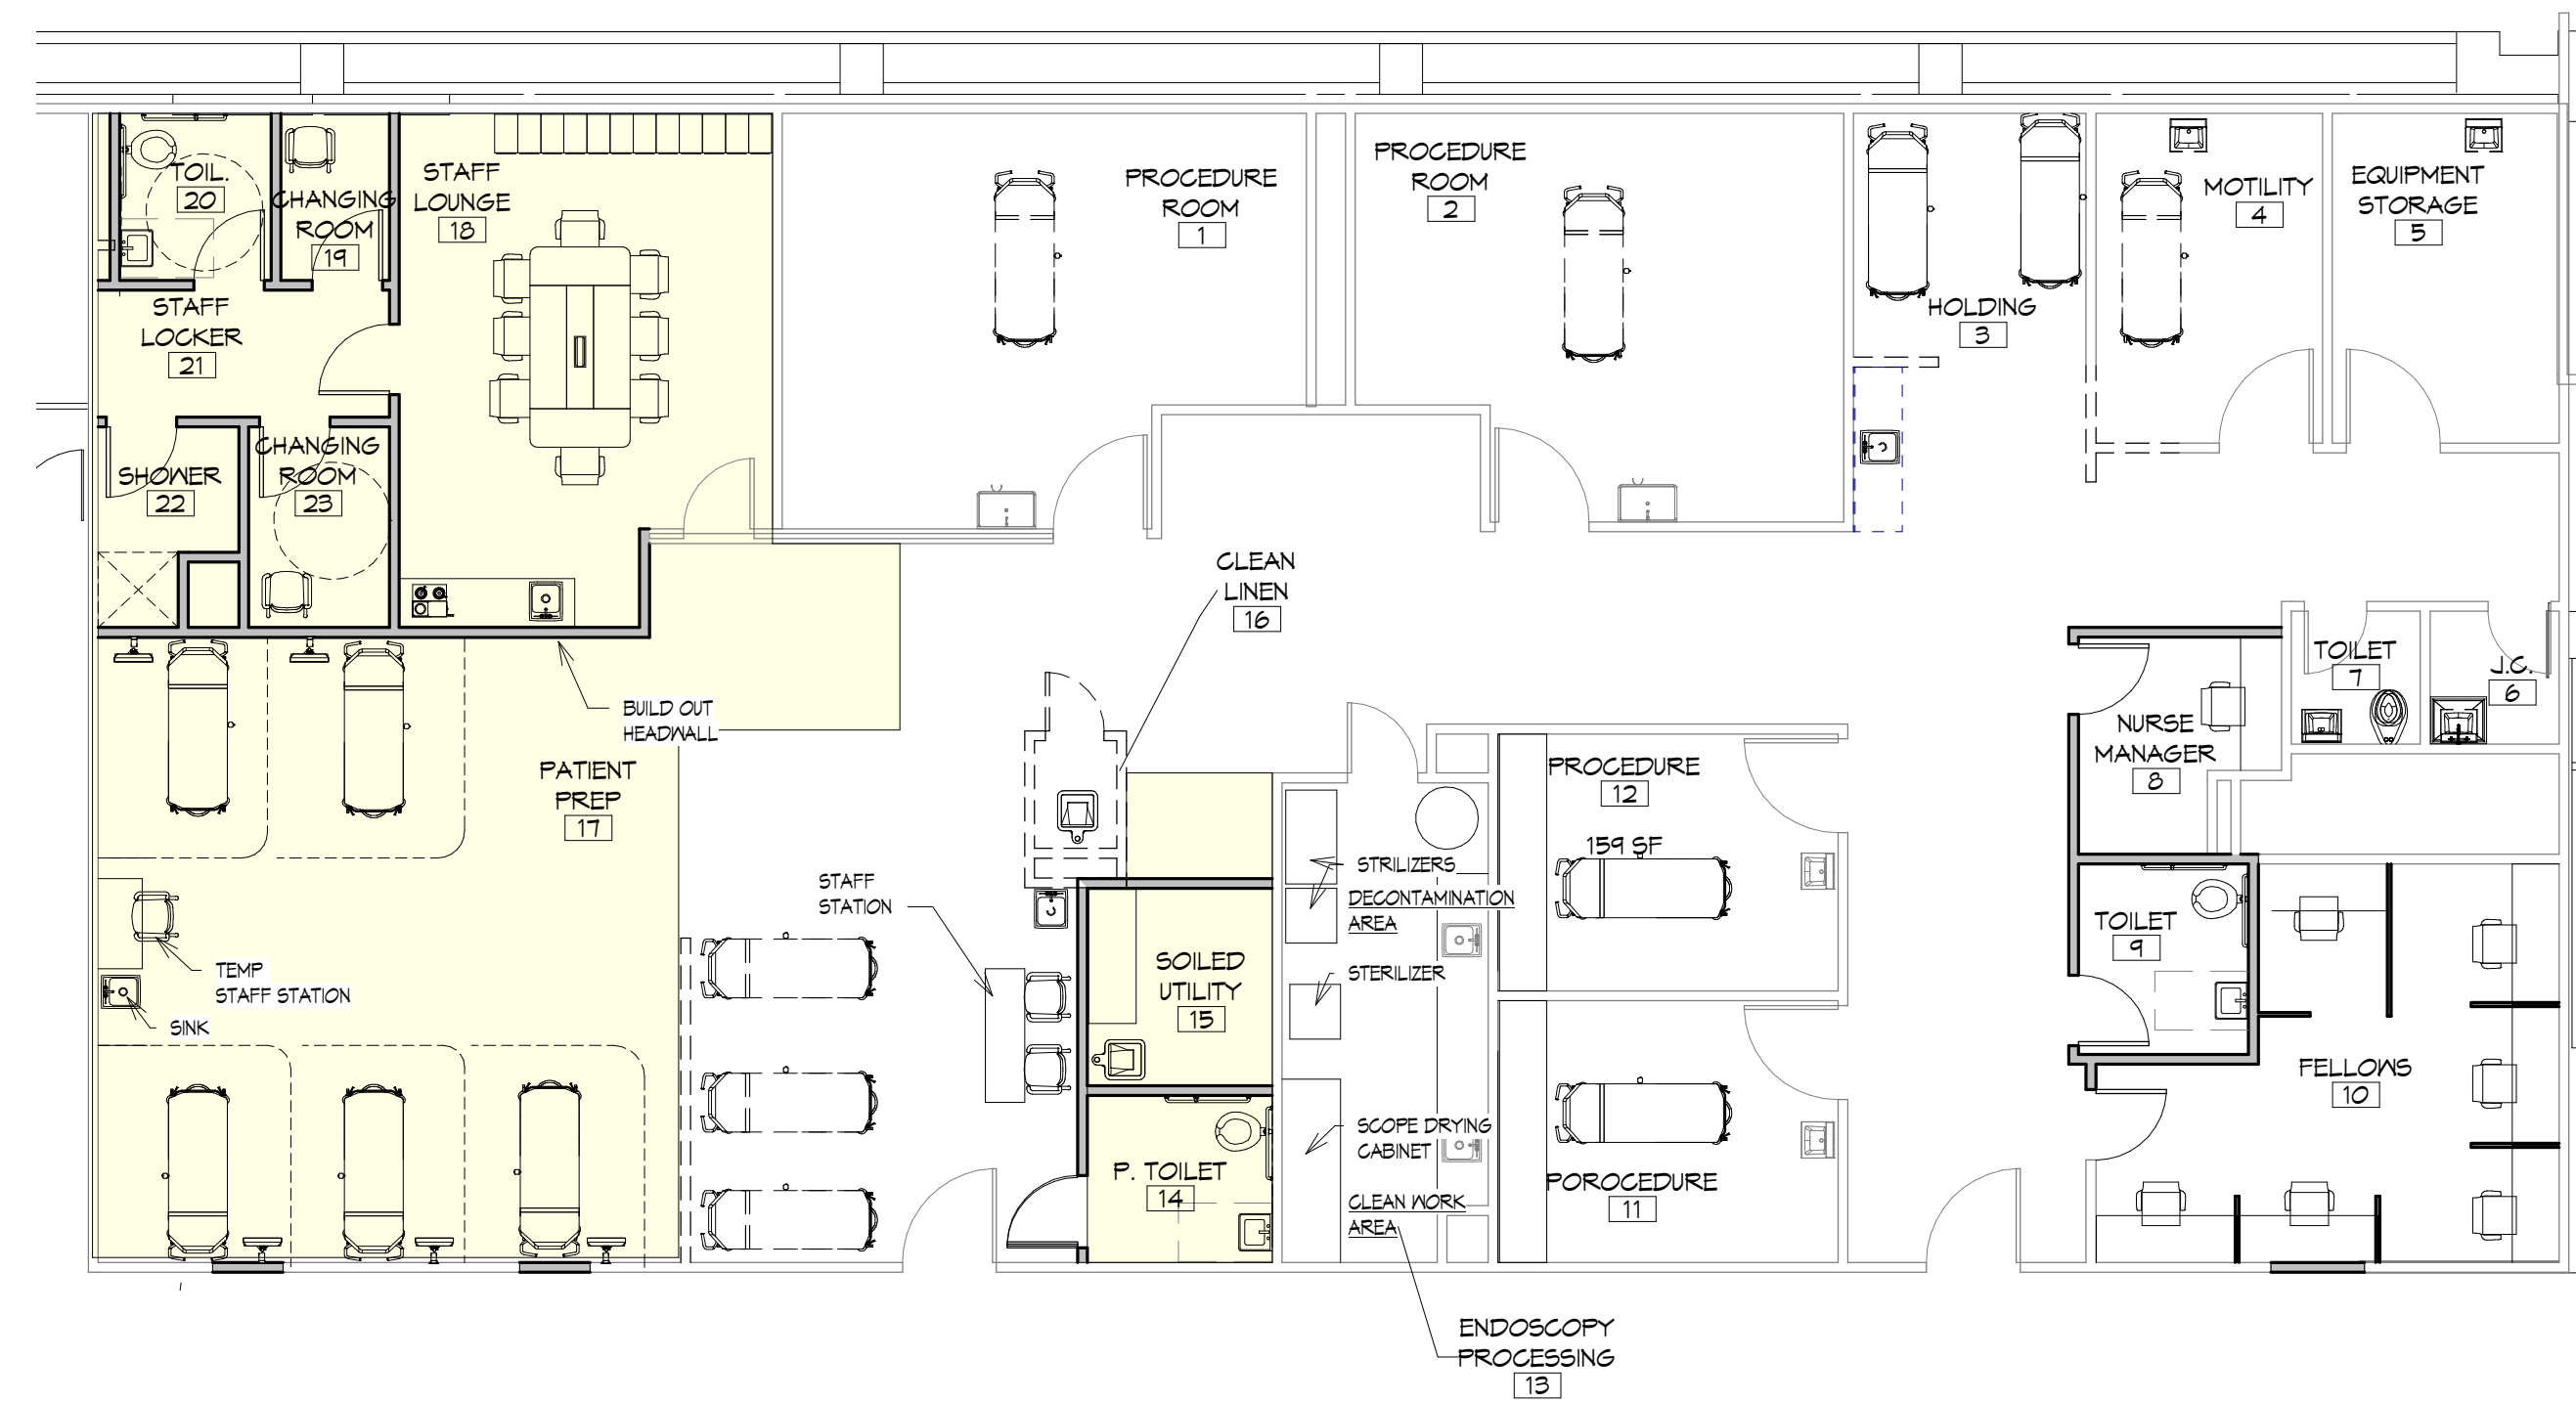

2 PHASE 2  
A-4 SCALE: 1/8" = 1'-0"

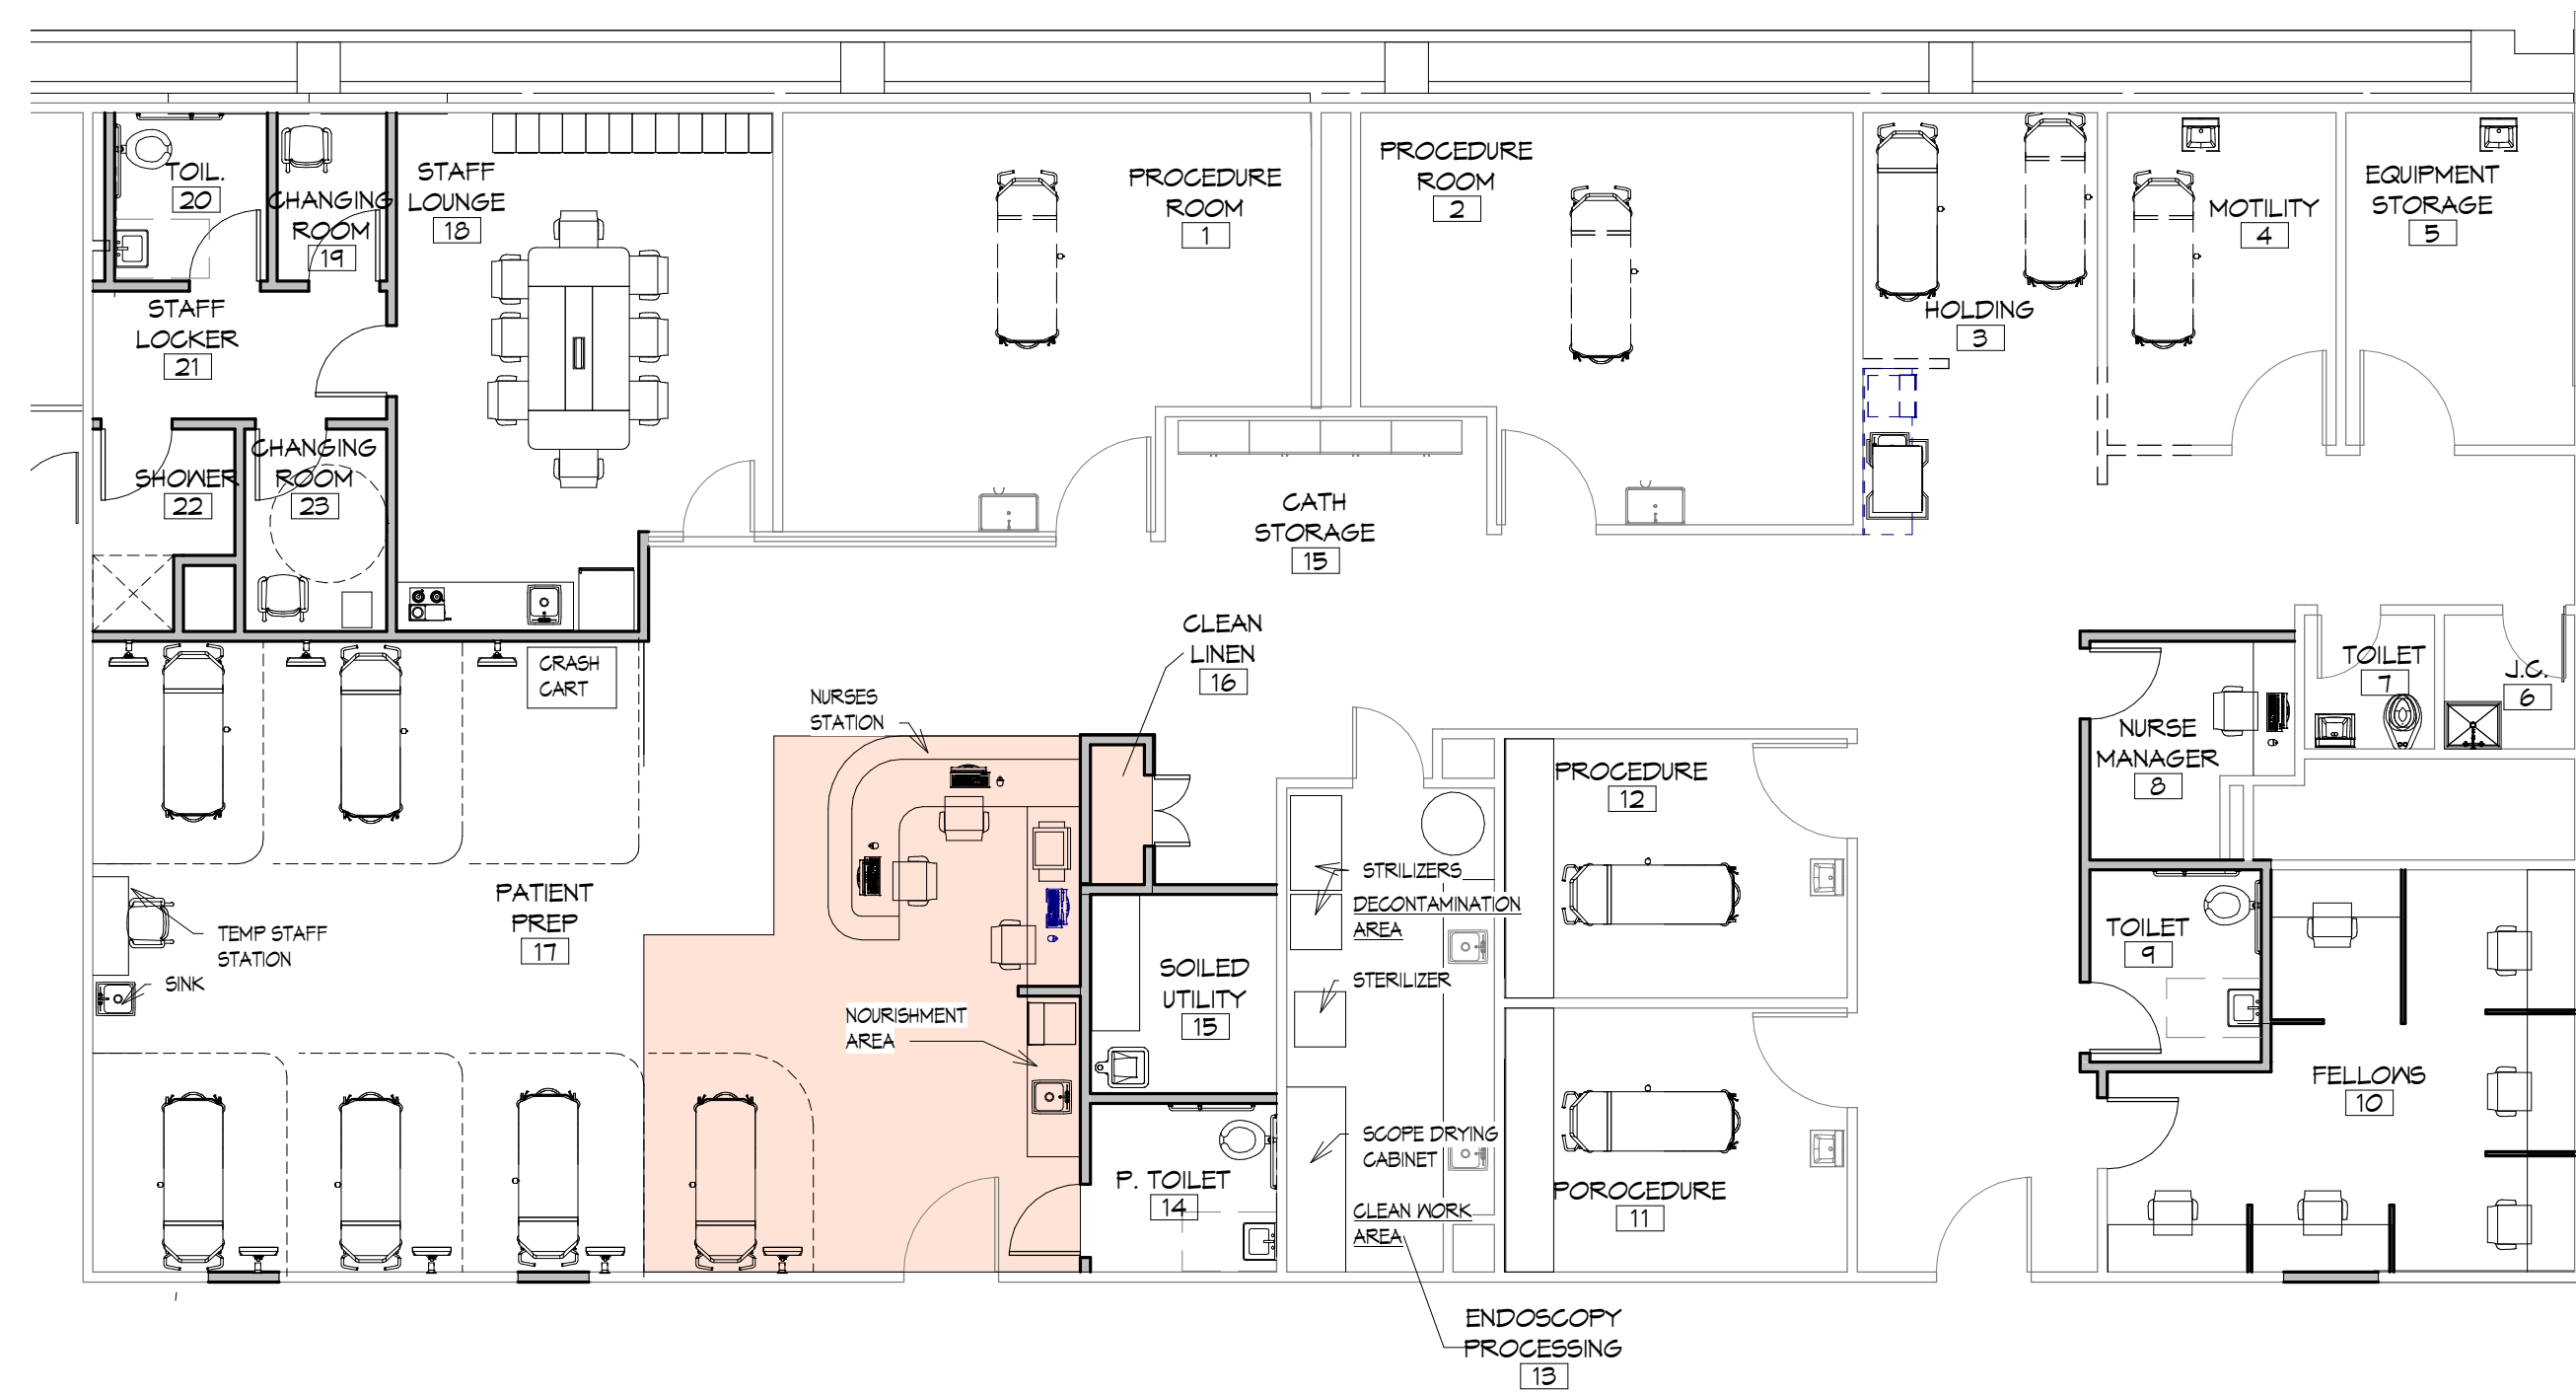

3 PHASE 3  
A-4 SCALE: 1/8" = 1'-0"

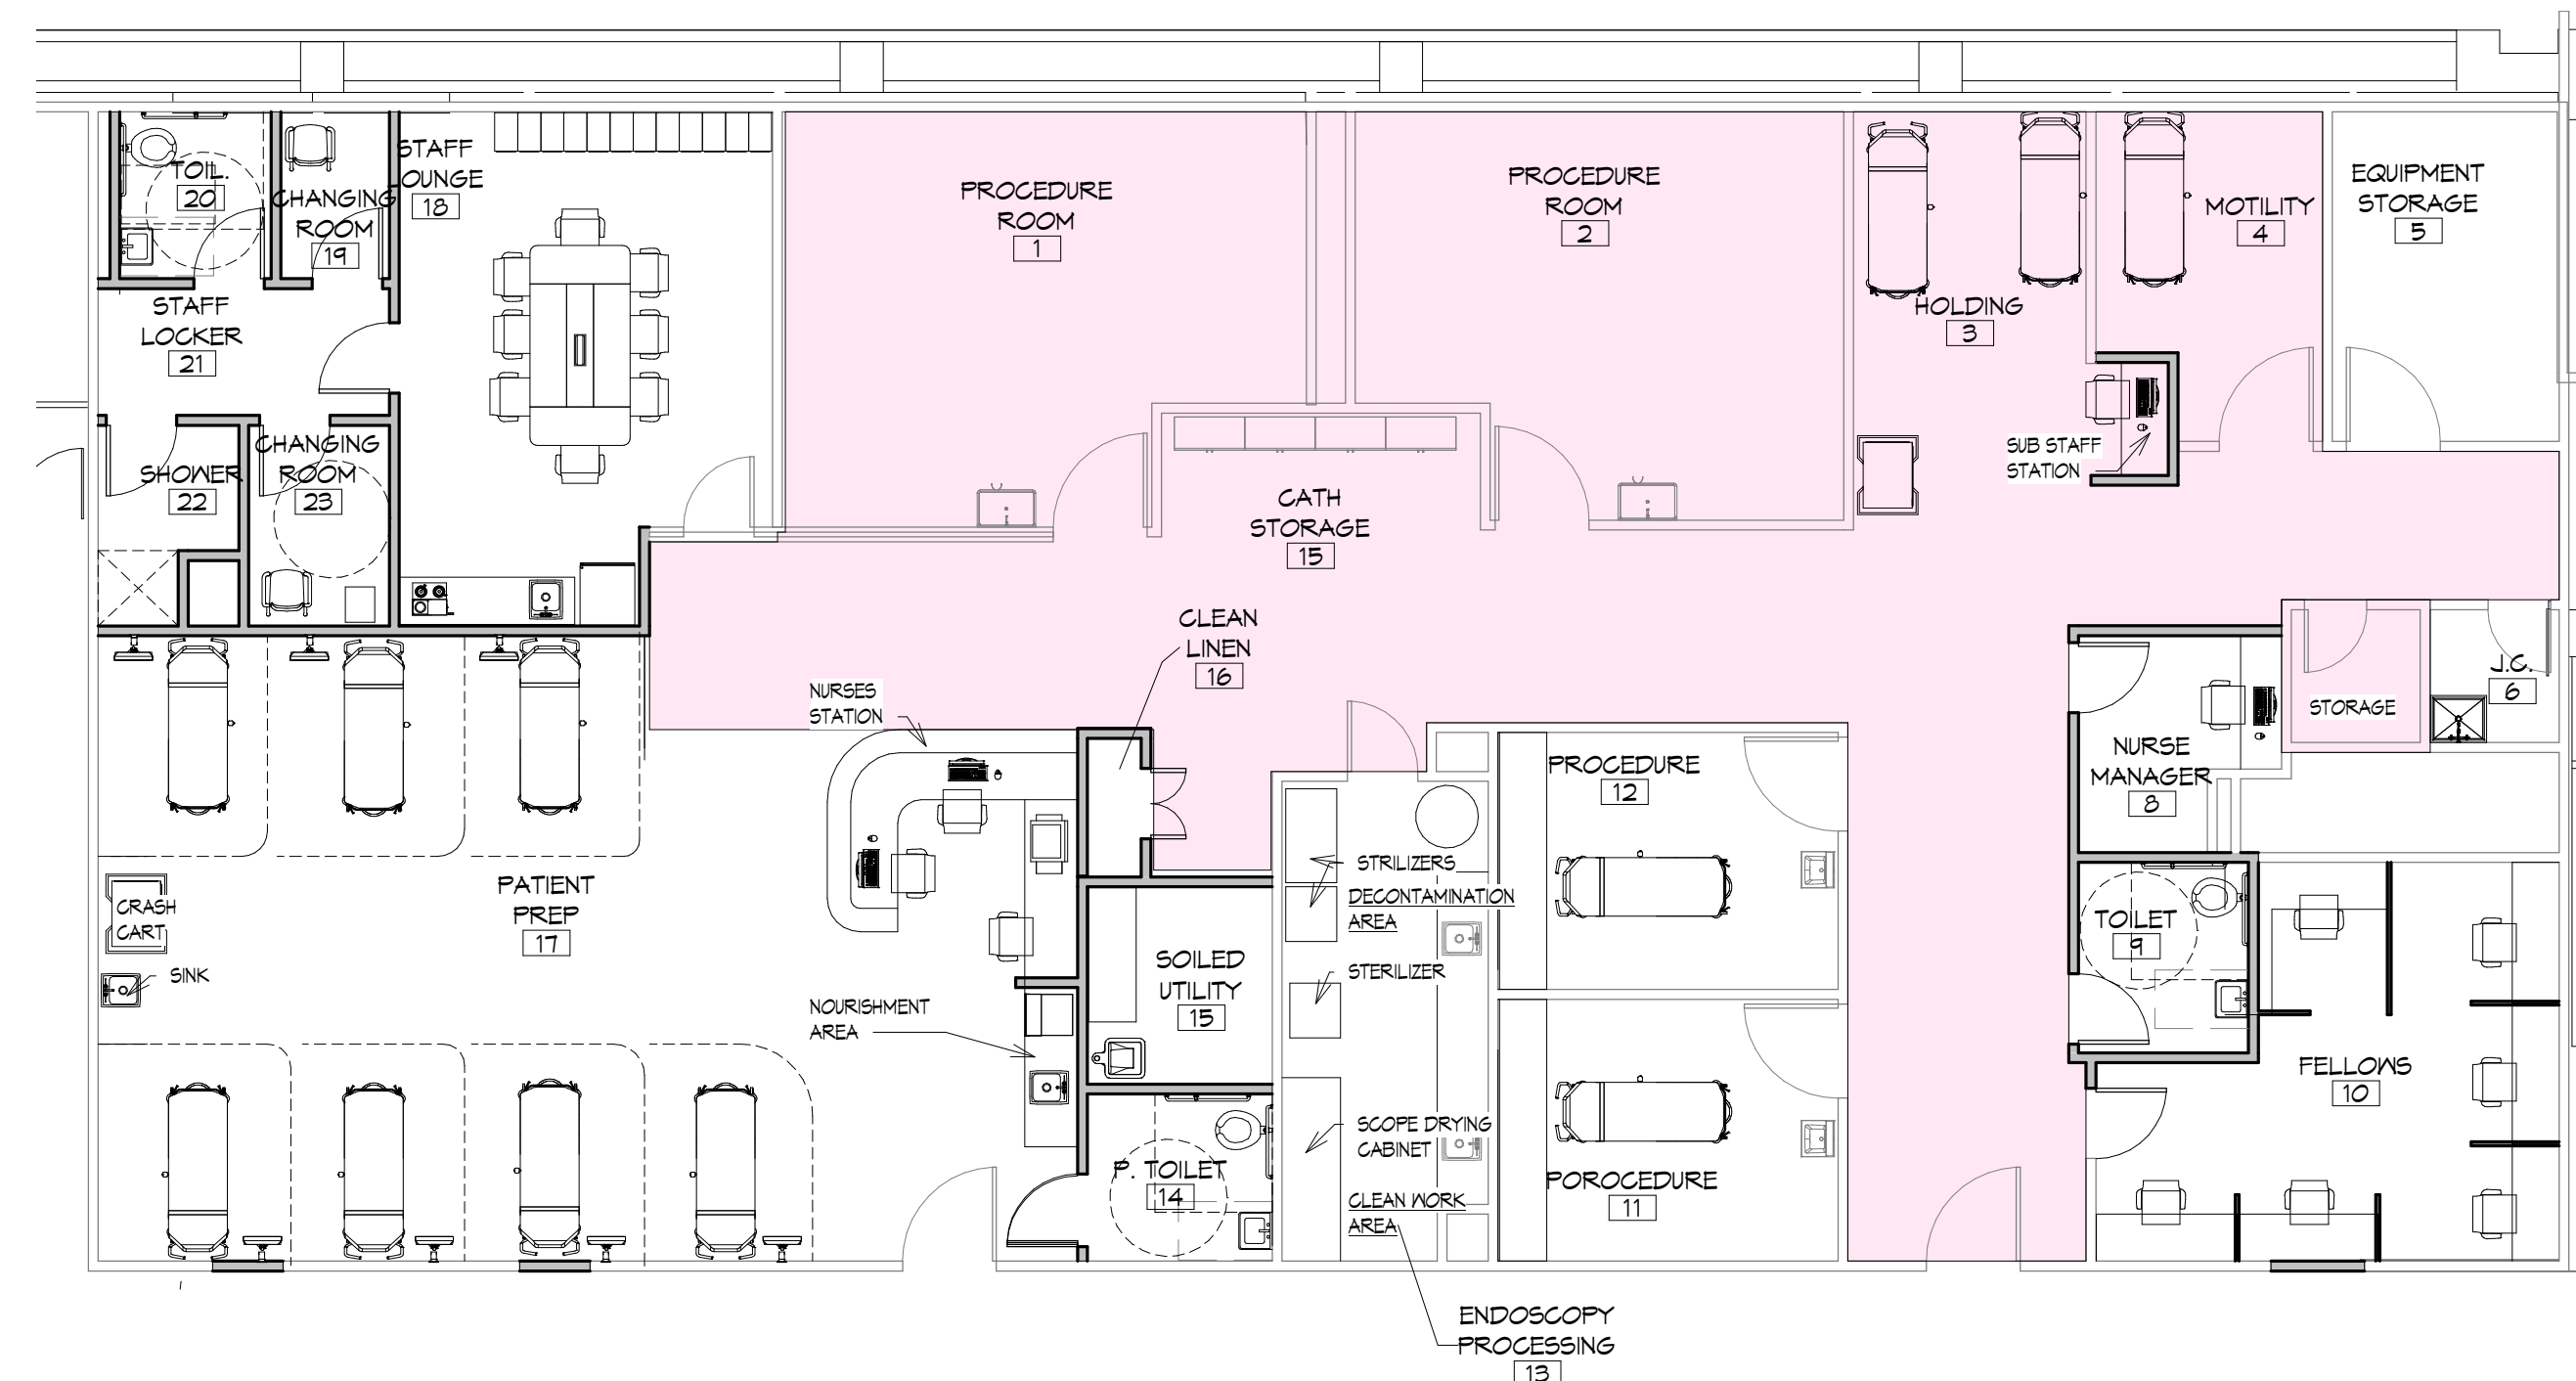

4 PHASE 4  
A-4 SCALE: 1/8" = 1'-0"

CONSULTANT

---

MEP ENGINEERING

---

ARCHITECT

**SCHUNKENITZ**  
 DANIEL SCHUNKENITZ, ARCHITECT  
 1015 BENDMERE AVENUE  
 MANAASSA, NJ, 07712  
 917-848-2350  
 DS@DSAHEALTHCARE.COM

no.	date	description	revisions

LICENSE NO.: NJ

Client

Project Name #  
 MEDICAL SPECIAL SERVICES SUITE  
 HOSPITAL BUILDING LEVEL  
 E

Drawing  
**PHASING PLAN**

Drawn	Author	Date:	1-4-23
Checked	Checker	Scale:	AS NOTED
Issued To:	CONSTRUCTION DOCUMENT BID SET		